

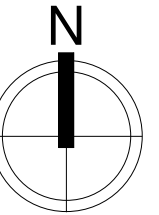


Figured dimensions only are to be taken from this drawing. All dimensions are to be checked on site before any work is put in hand. IF IN DOUBT ASK.

CDM: Hazard Elimination & Risk Reduction has been undertaken and recorded where appropriate, in accordance with the requirements of "The Construction (Design and Management) Regulations 2015" and the associated "Industry Guidance for Designers"

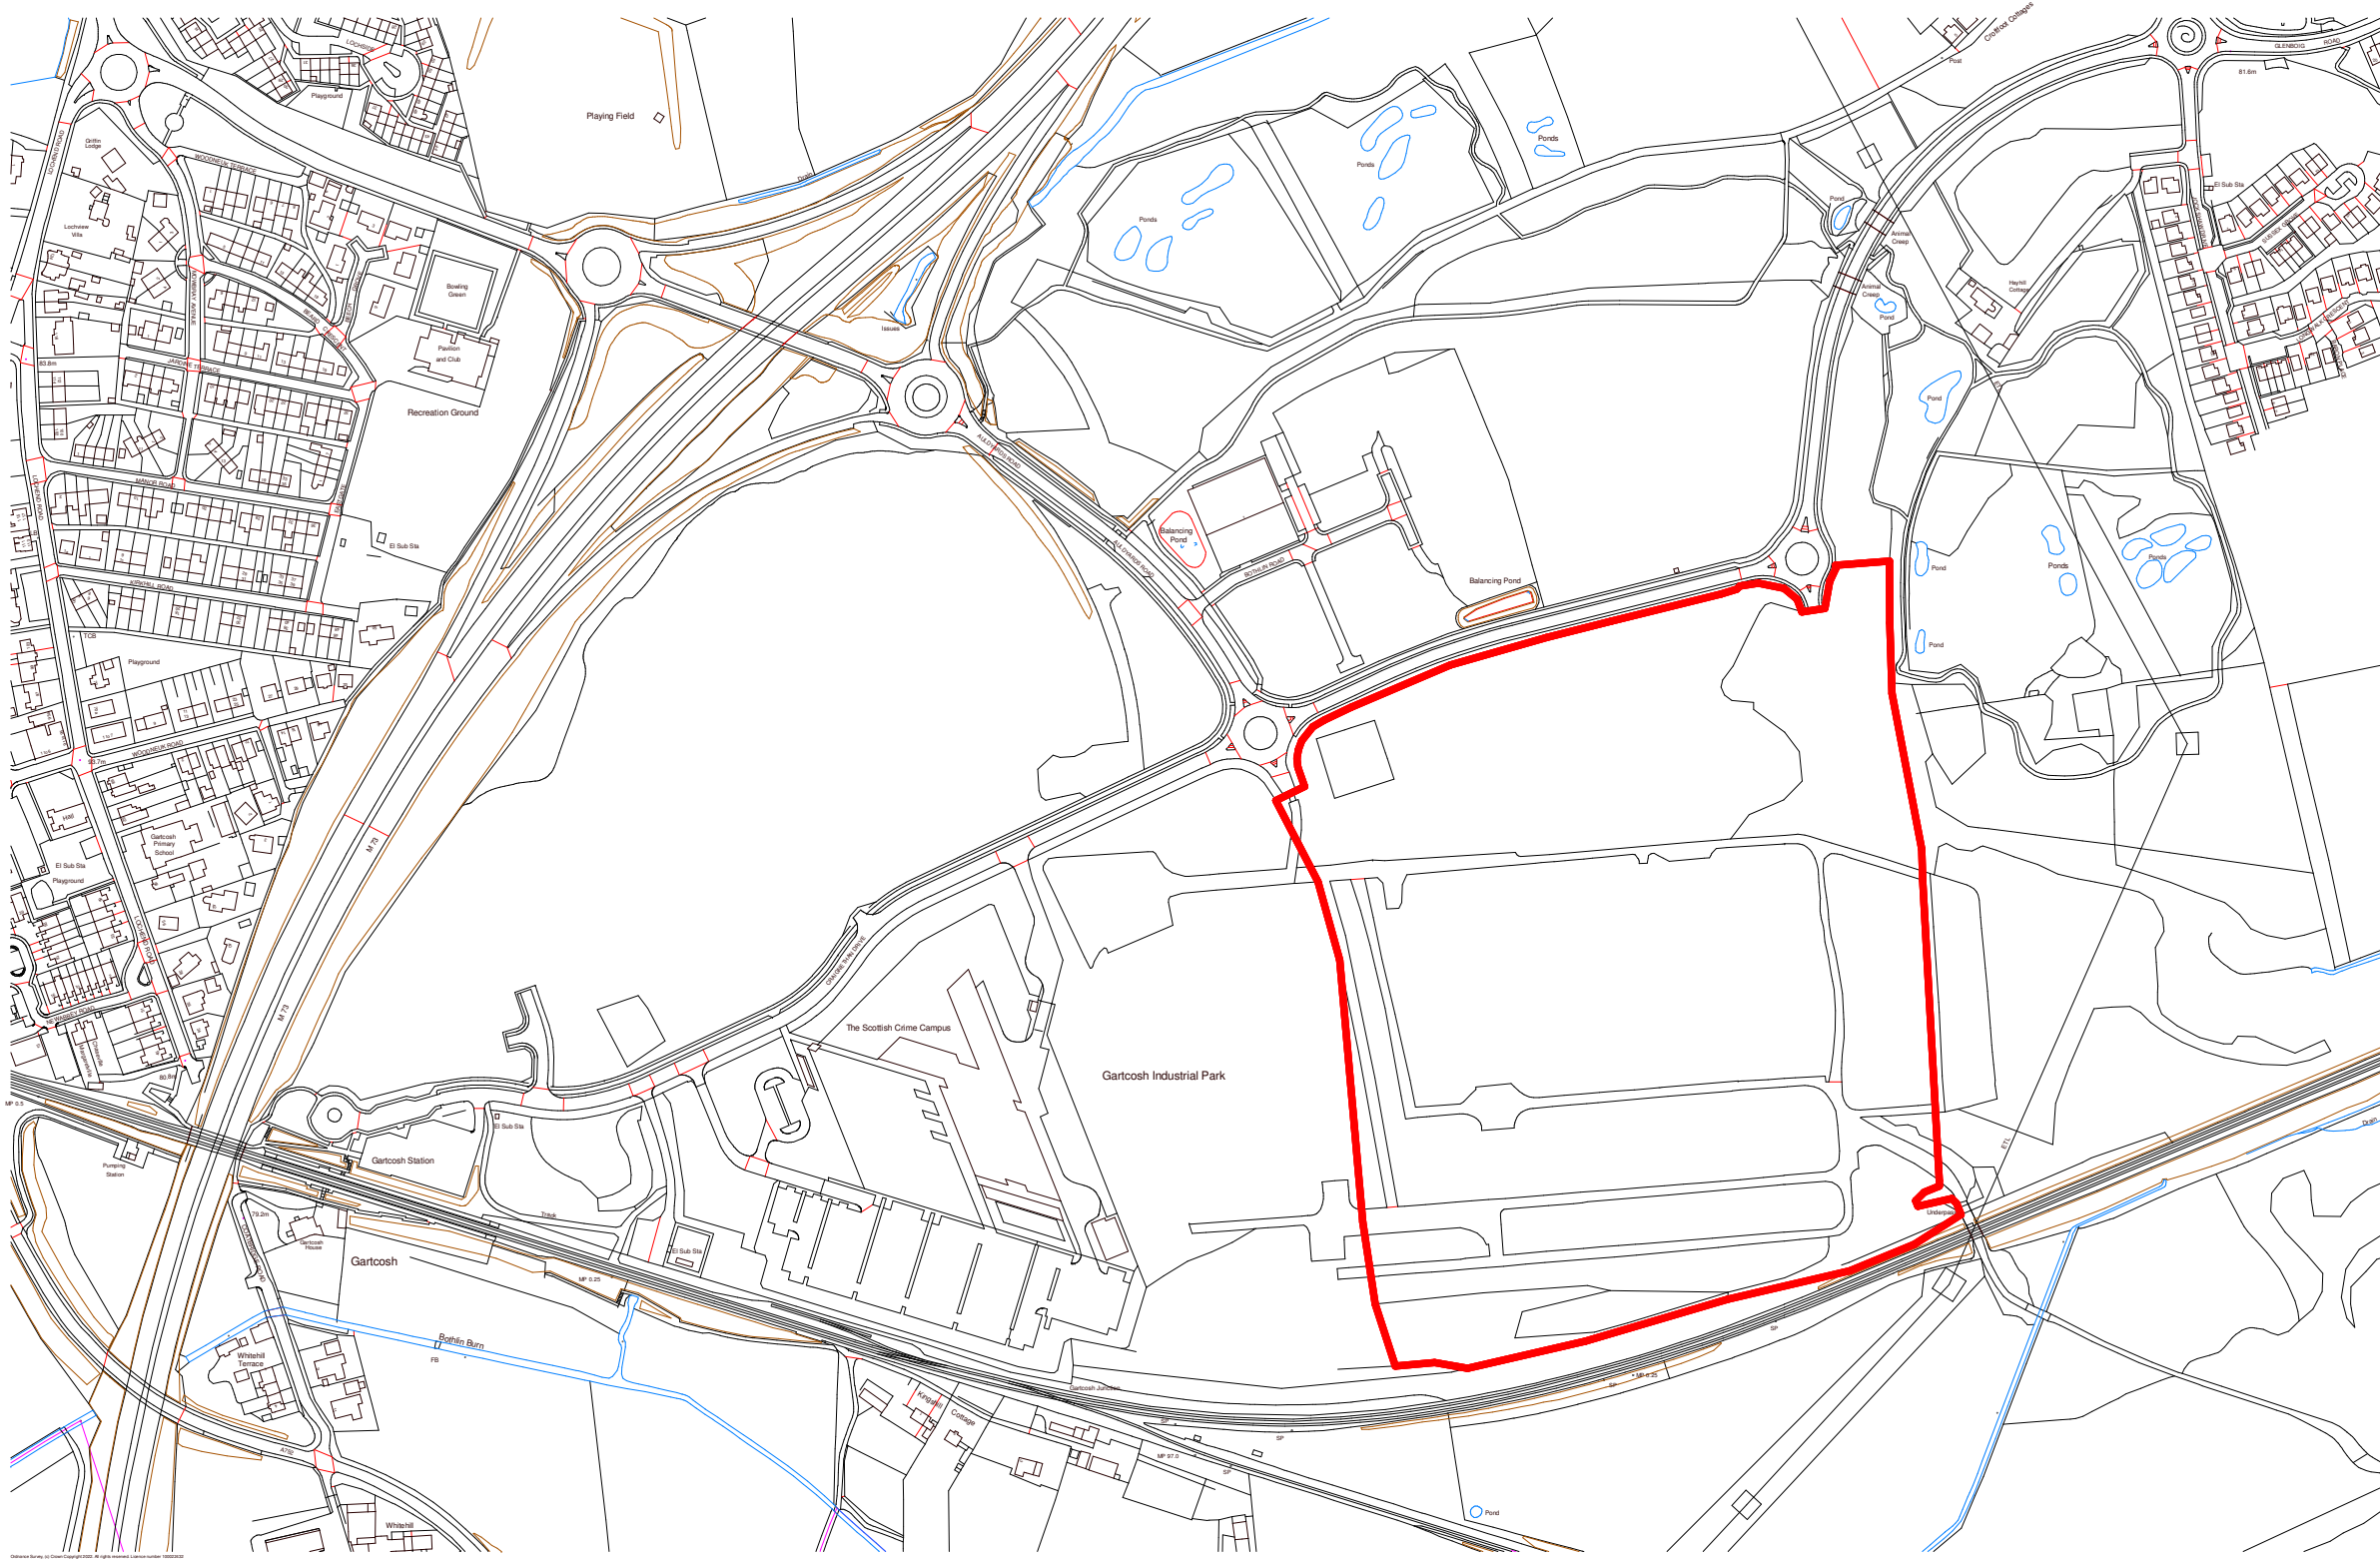

17.8 ha  
44 acre

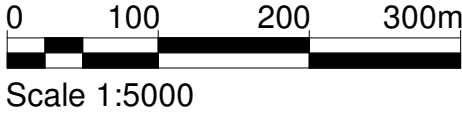

REV	DESCRIPTION	BY	CHKD	DATE



GLASGOW  
160 West Regent Street  
Glasgow  
G2 4RL  
Tel: 0141 204 0066

[www.keppiedesign.co.uk](http://www.keppiedesign.co.uk)

Client  
Edinburgh Caledonian Film  
Studios

Project  
Film Studio, Gartcosh

Drawing  
Location Plan 1-5000

Sketch

Project No.  
P22-005

Drawing No. XXX-KEP-XX-XX-DR-A-852004 Rev

Status  
DRAFT

Created: GH Checked: MB  
Date: 19/01/22 Scale: 1 : 5000  
@ A3